


**1 BEDROOM UNIT PLAN 1A**


1/4" = 1'-0"

702 SF

DRAWING  
**A2**

PROJECT: COOK'S COURT  
PROJECT NO: 20136910

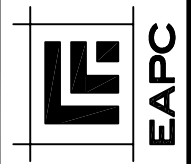

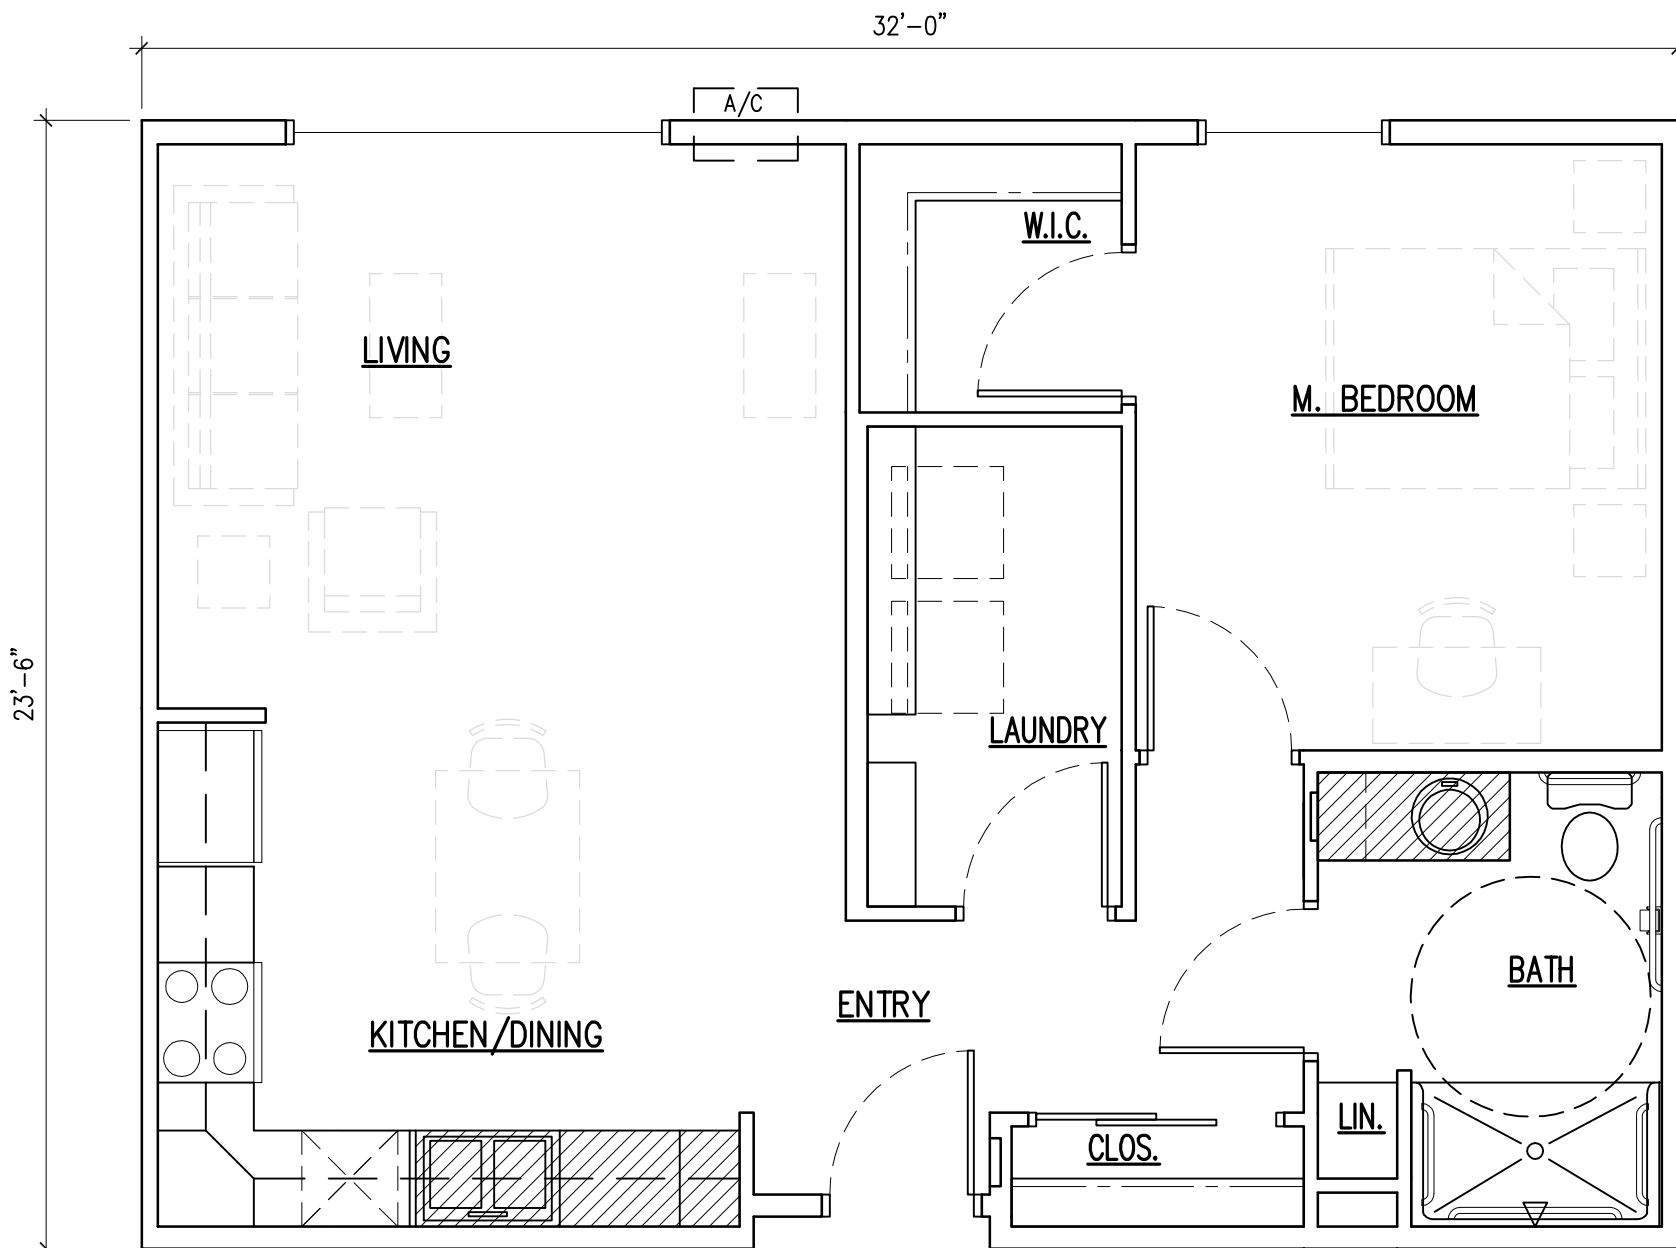

1 BEDROOM UNIT PLAN 1B – TYPE A.

1/4" = 1'-0"

749 SF


DRAWING  
A3

PROJECT: COOK'S COURT

PROJECT NO: 20136910



EAPC

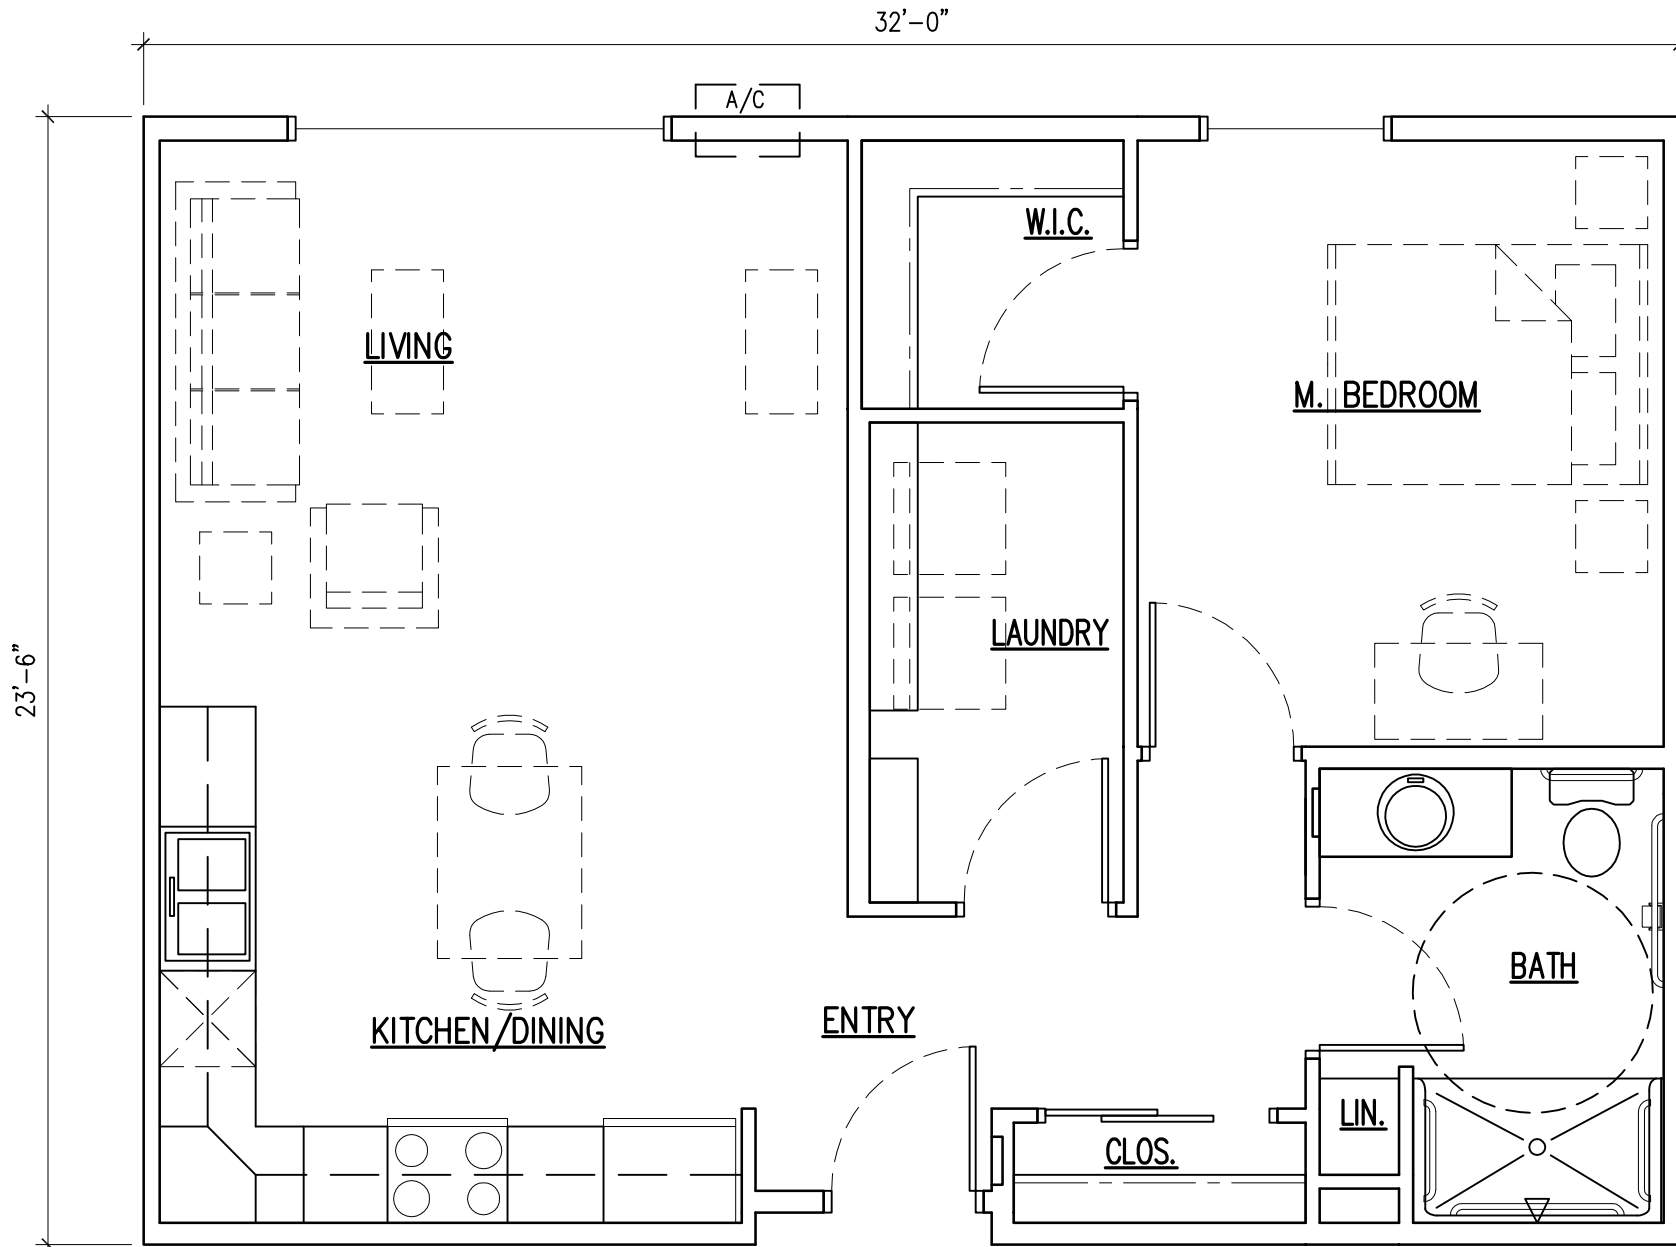

1 BEDROOM UNIT PLAN 1C – TYPE B.

1/4" = 1'-0"


749 SF

DRAWING  
A4

PROJECT: COOK'S COURT

PROJECT NO: 20136910



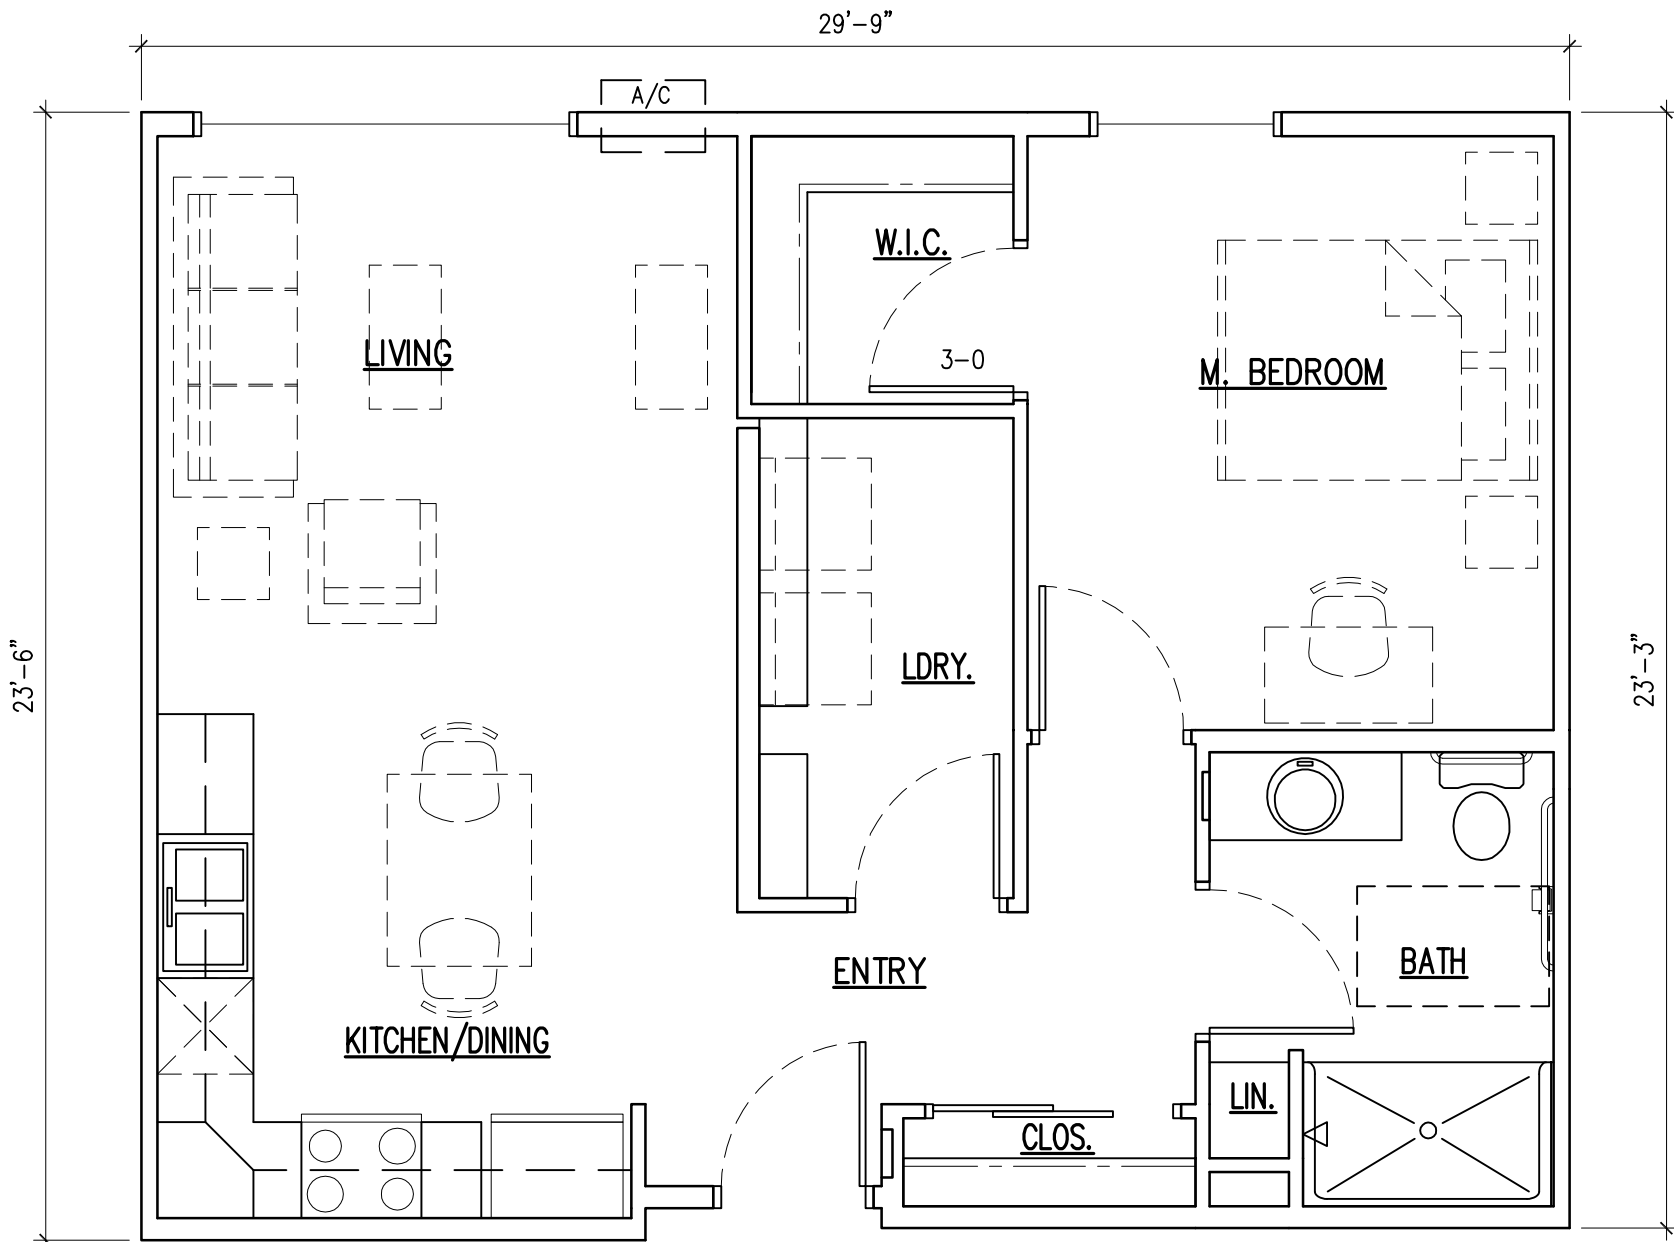

**1 BEDROOM UNIT PLAN 1D**

1/4" = 1'-0"

692 SF

DRAWING  
**A7**

PROJECT: COOK'S COURT

PROJECT NO: 20136910

